




FRONT ELEVATION

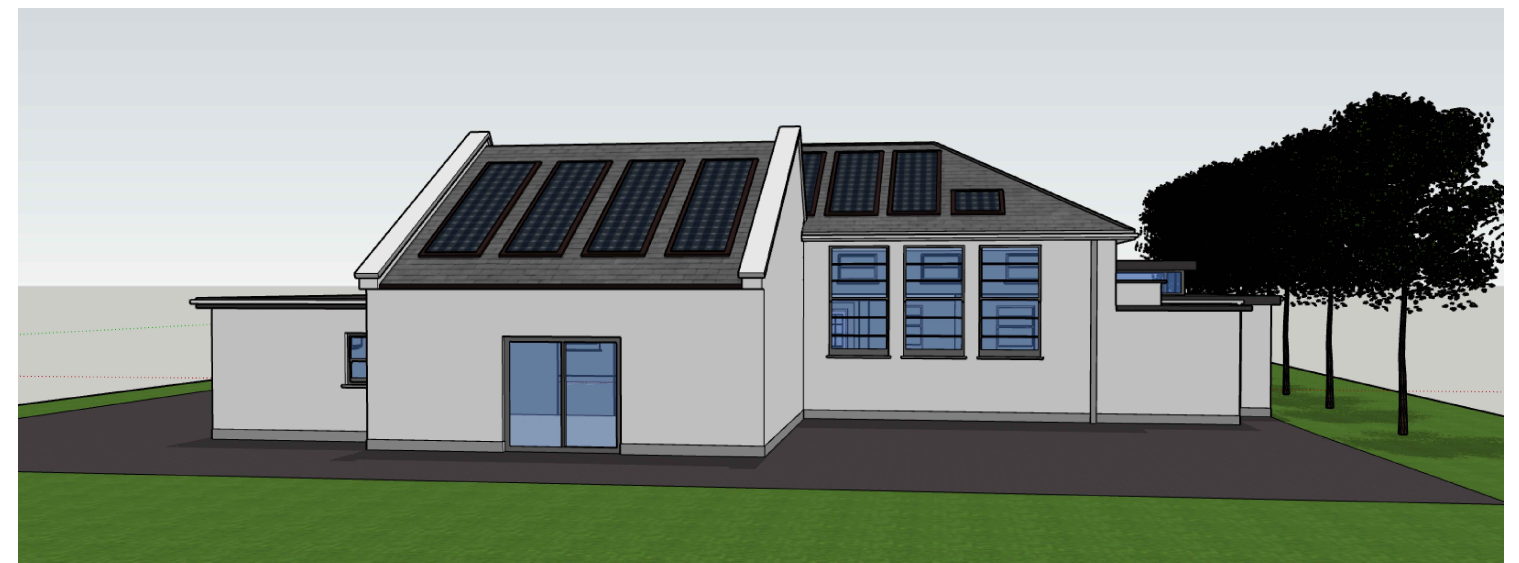

REAR ELEVATION



A3



MAUGHAN + ASSOCIATES

Moy Valley Business Centre,
Bunree Road,
Ballina,
Co. Mayo.
Tel.: 096 75696
email: info@maughanassociates.ie
web: www.maughanassociates.ie


Client: Ballinglen Arts Foundation,
Ballycastle,
Co. Mayo.

Project: Proposed Drawings for Ballinglen Arts
Foundation Ballycastle NS

Title: Elevations - Proposed

This drawing must not be scaled. Use figured dimensions only.
It is the responsibility of the contractor to check all measurements on
site and to ensure that the works are carried out in accordance with
the Building Regulations 2000 - 2017 and the requirements of the
conditions of Planning Permission.
Copyright 2019 - Maughan & Associates. All Rights Reserved

| | | | |
|-----------|---------|-------------|--|
| Scale: | 1:100 | Drawn by: | |
| Date: | June 24 | Checked by: | |
| Drg. No.: | | Status: | |
| Rev. No.: | | Rev. No.: | |

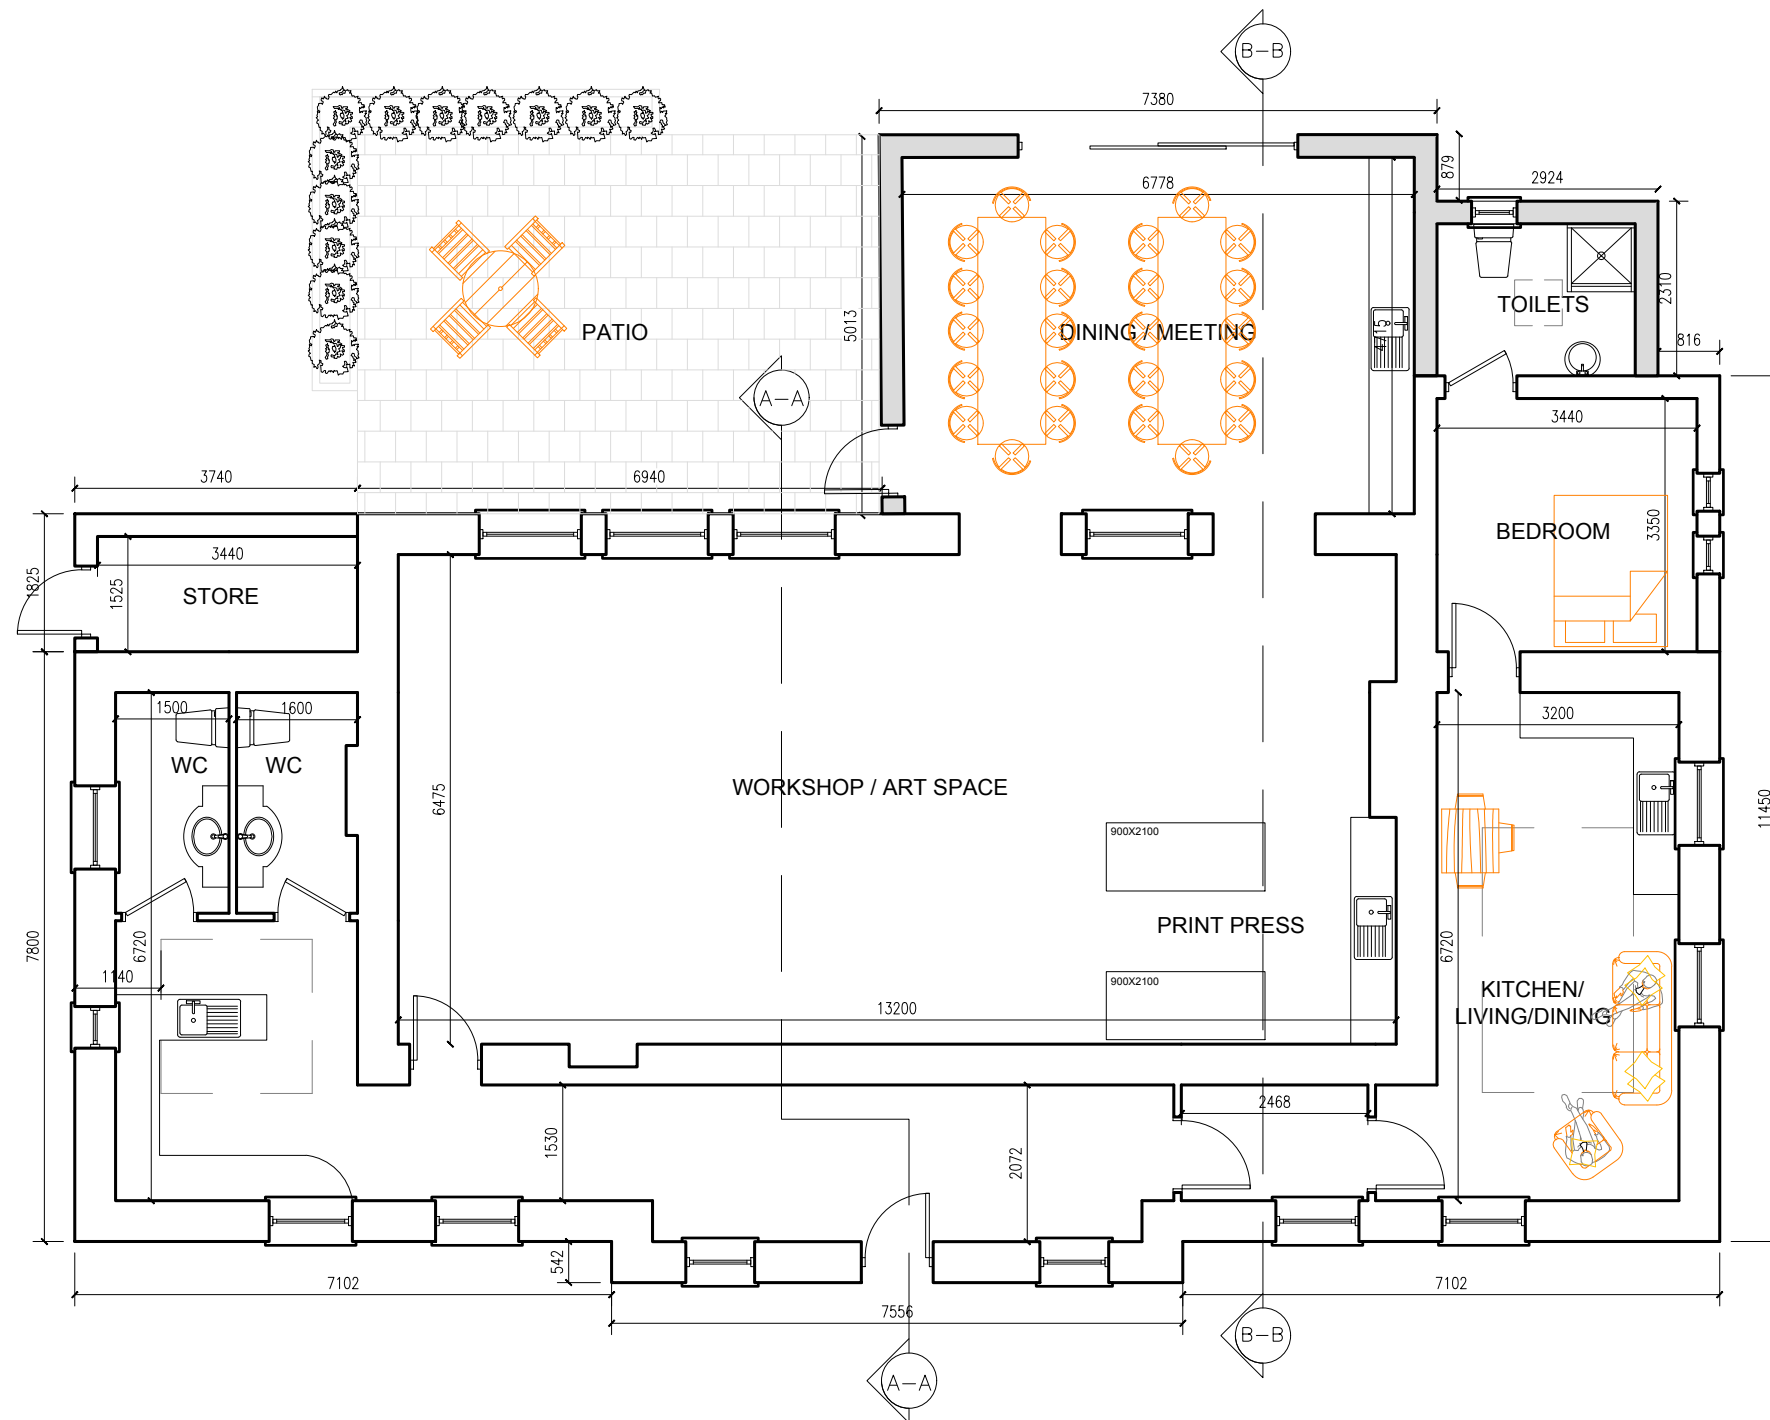

FLOOR PLAN 231.7 m²
 PROPOSED EXTENSION 37.7 m²

A3



MAUGHAN + ASSOCIATES

Moy Valley Business Centre,
 Burree Road,
 Ballina,
 Co. Mayo.
 Tel.: 096 75696
 email: info@maughanassociates.ie
 web: www.maughanassociates.ie

Client: Ballinglen Arts Foundation,
 Ballycastle,
 Co. Mayo.

Project: Proposed Drawings for Ballinglen Arts
 Foundation in Ballycastle NS
 Title: Plan- Proposed

This drawing must not be scaled. Use figured dimensions only.
 It is the responsibility of the contractor to check all measurements on
 site and to ensure that the works are carried out in accordance with
 the Building Regulations 2000 - 2017 and the requirements of the
 conditions of Planning Permission.
 Copyright 2019 - Maughan & Associates. All Rights Reserved


| | | | |
|-----------|-----------|-------------|----------|
| Scale: | 1:100 | Drawn by: | |
| Date: | June 2024 | Checked by: | |
| Drg. No.: | | Status: | Planning |
| Rev. No.: | | Rev. No.: | |




SIDE ELEVATION



SIDE ELEVATION

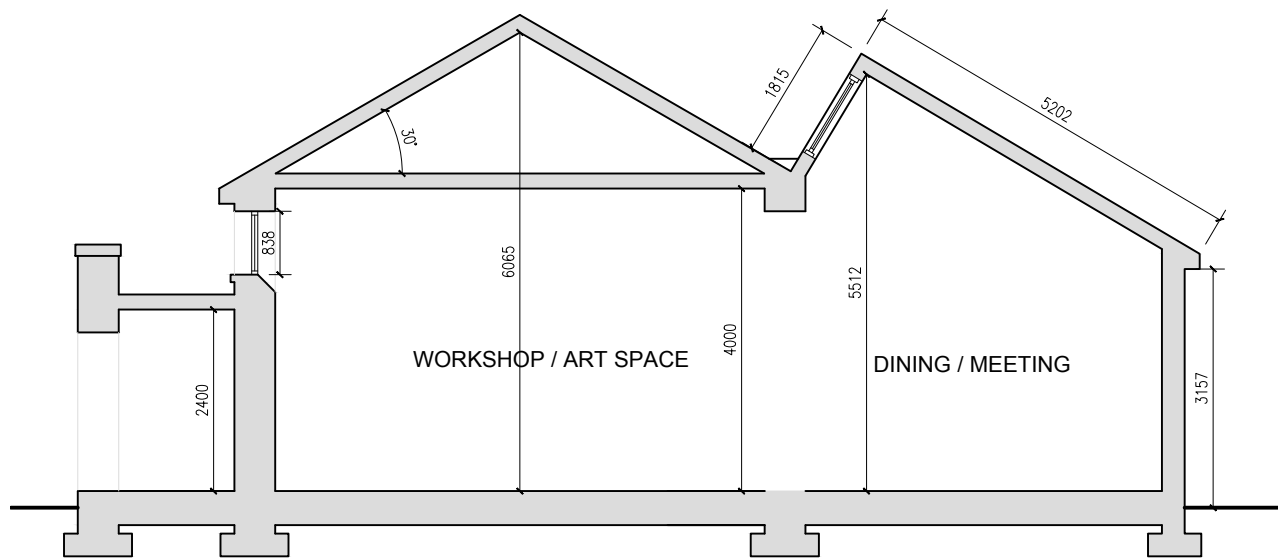

CROSS SECTION AA

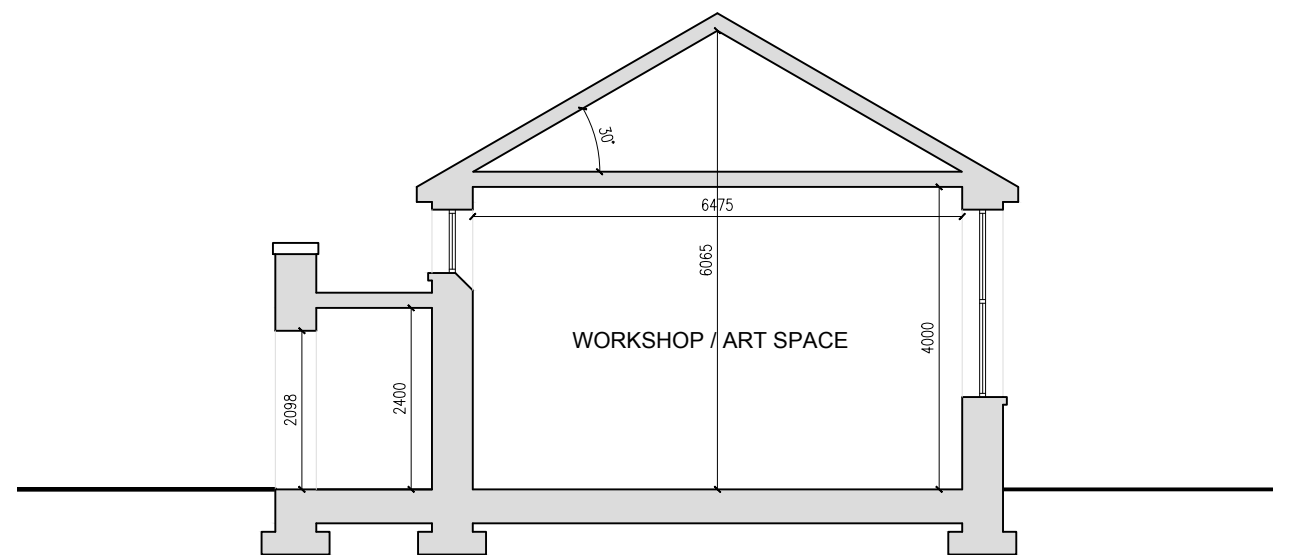

CROSS SECTION BB

A3



MAUGHAN + ASSOCIATES

Moy Valley Business Centre,
Bunree Road,
Ballina,
Co. Mayo.
Tel.: 096 75696
email: info@maughanassociates.ie
web: www.maughanassociates.ie

Client: Ballinglen Arts Foundation,
Ballycastle,
Co. Mayo.

Project: Proposed Drawings for Ballinglen Arts
Foundation Ballycastle NS

Title: Sections & Elevations - Proposed

This drawing must not be scaled. Use figured dimensions only.

It is the responsibility of the contractor to check all measurements on site and to ensure that the works are carried out in accordance with the Building Regulations 2000 - 2017 and the requirements of the conditions of Planning Permission.

Copyright 2019 - Maughan & Associates. All Rights Reserved

| | | | |
|-----------|---------|-------------|--|
| Scale: | 1:100 | Drawn by: | |
| Date: | June 24 | Checked by: | |
| Drg. No.: | | Status: | |
| Rev. No.: | | Rev. No.: | |